




**EXISTING TYPICAL SECTION
COUNTY A**

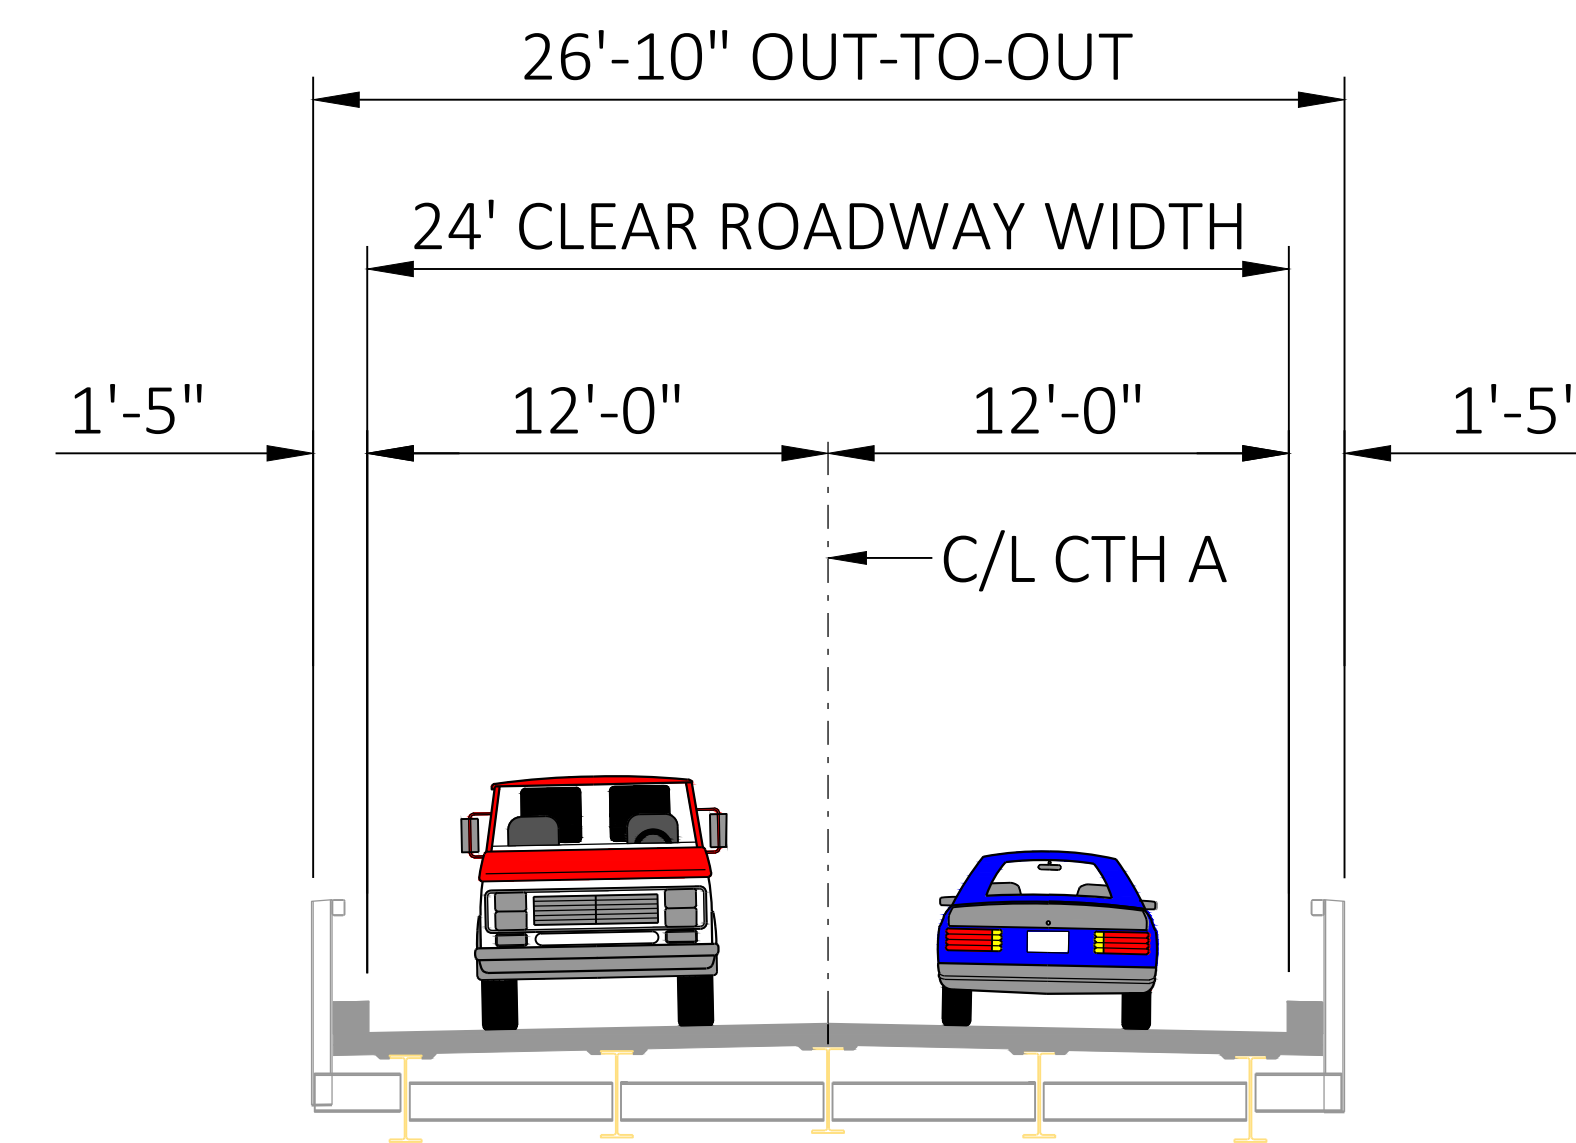

**EXISTING TYPICAL SECTION
COUNTY A - BRIDGE**

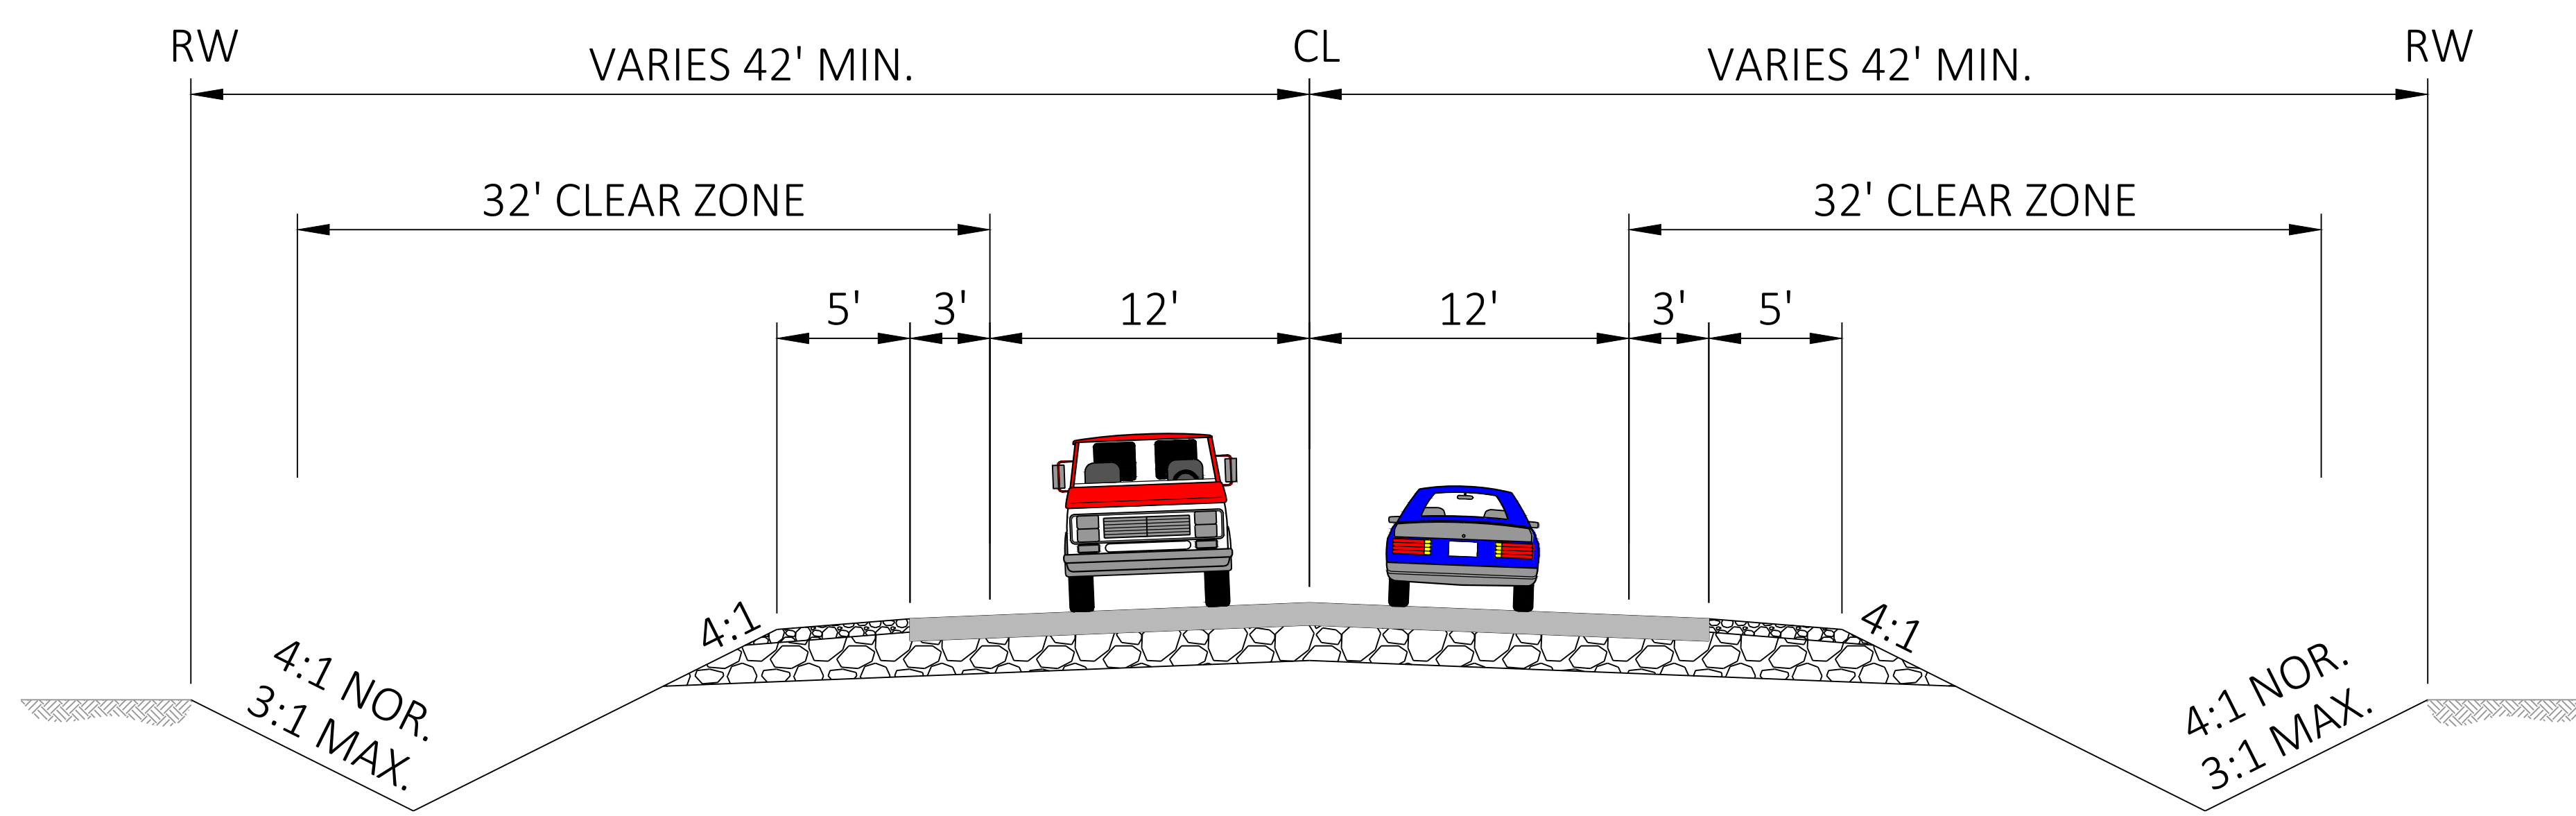

**FINISHED TYPICAL SECTION
COUNTY A**

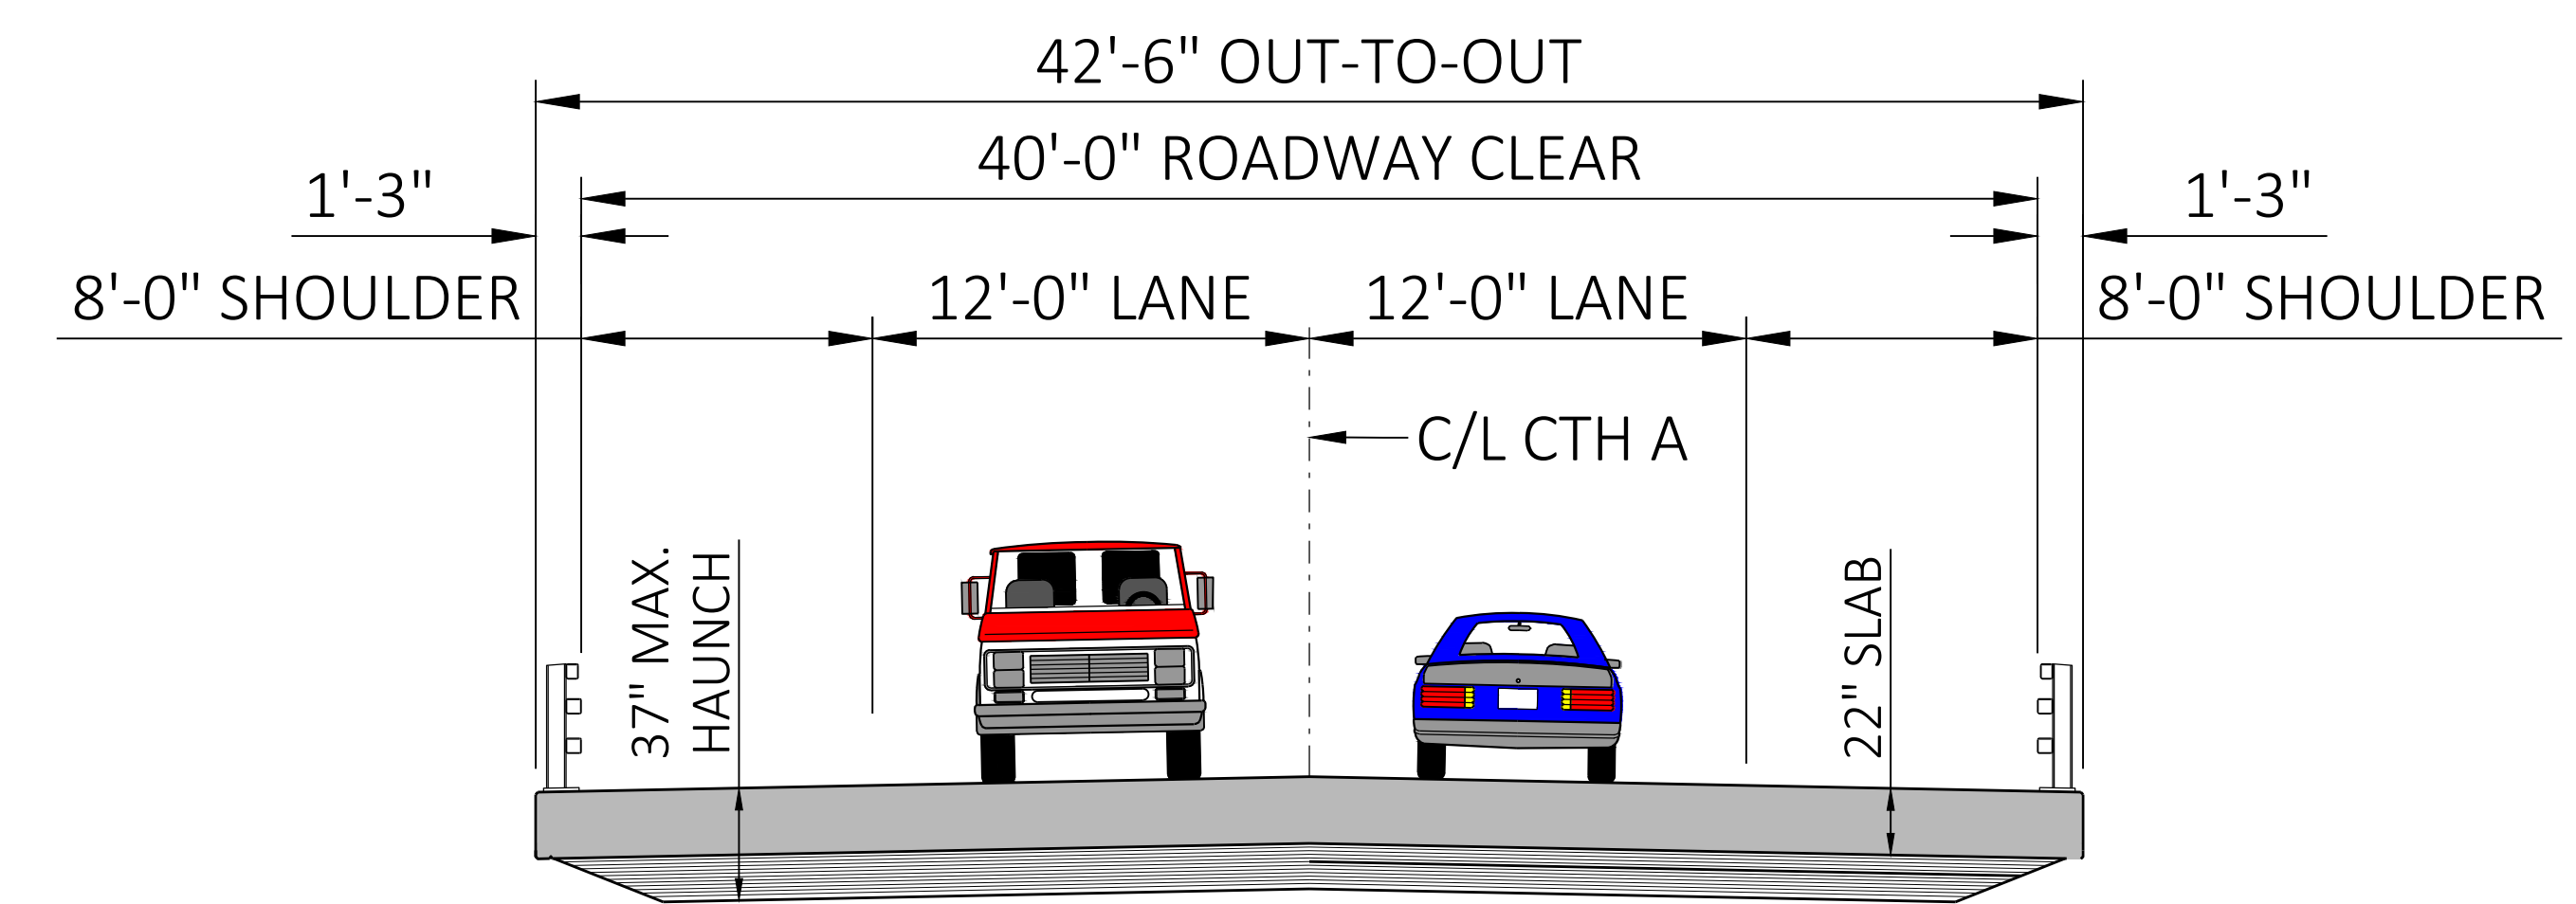

**FINISHED TYPICAL SECTION
COUNTY A - BRIDGE**